


## **BURLINGTON STREETSCAPE** PHASE 2

CONCRETE

**PROPOSED** CONCRETE DRIVEWAY APRON

**BURLINGTON STREETSCAPE - PHASE 2** ±1,600 LINEAR FEET 6 FT WIDE CONCRETE SIDEWALK FUNDING: COMMUNITY CONNECTIVITY GRANT PROGRAM \$350,000 GRANT: ESTIMATED CONSTRUCTION COST: \$320,000

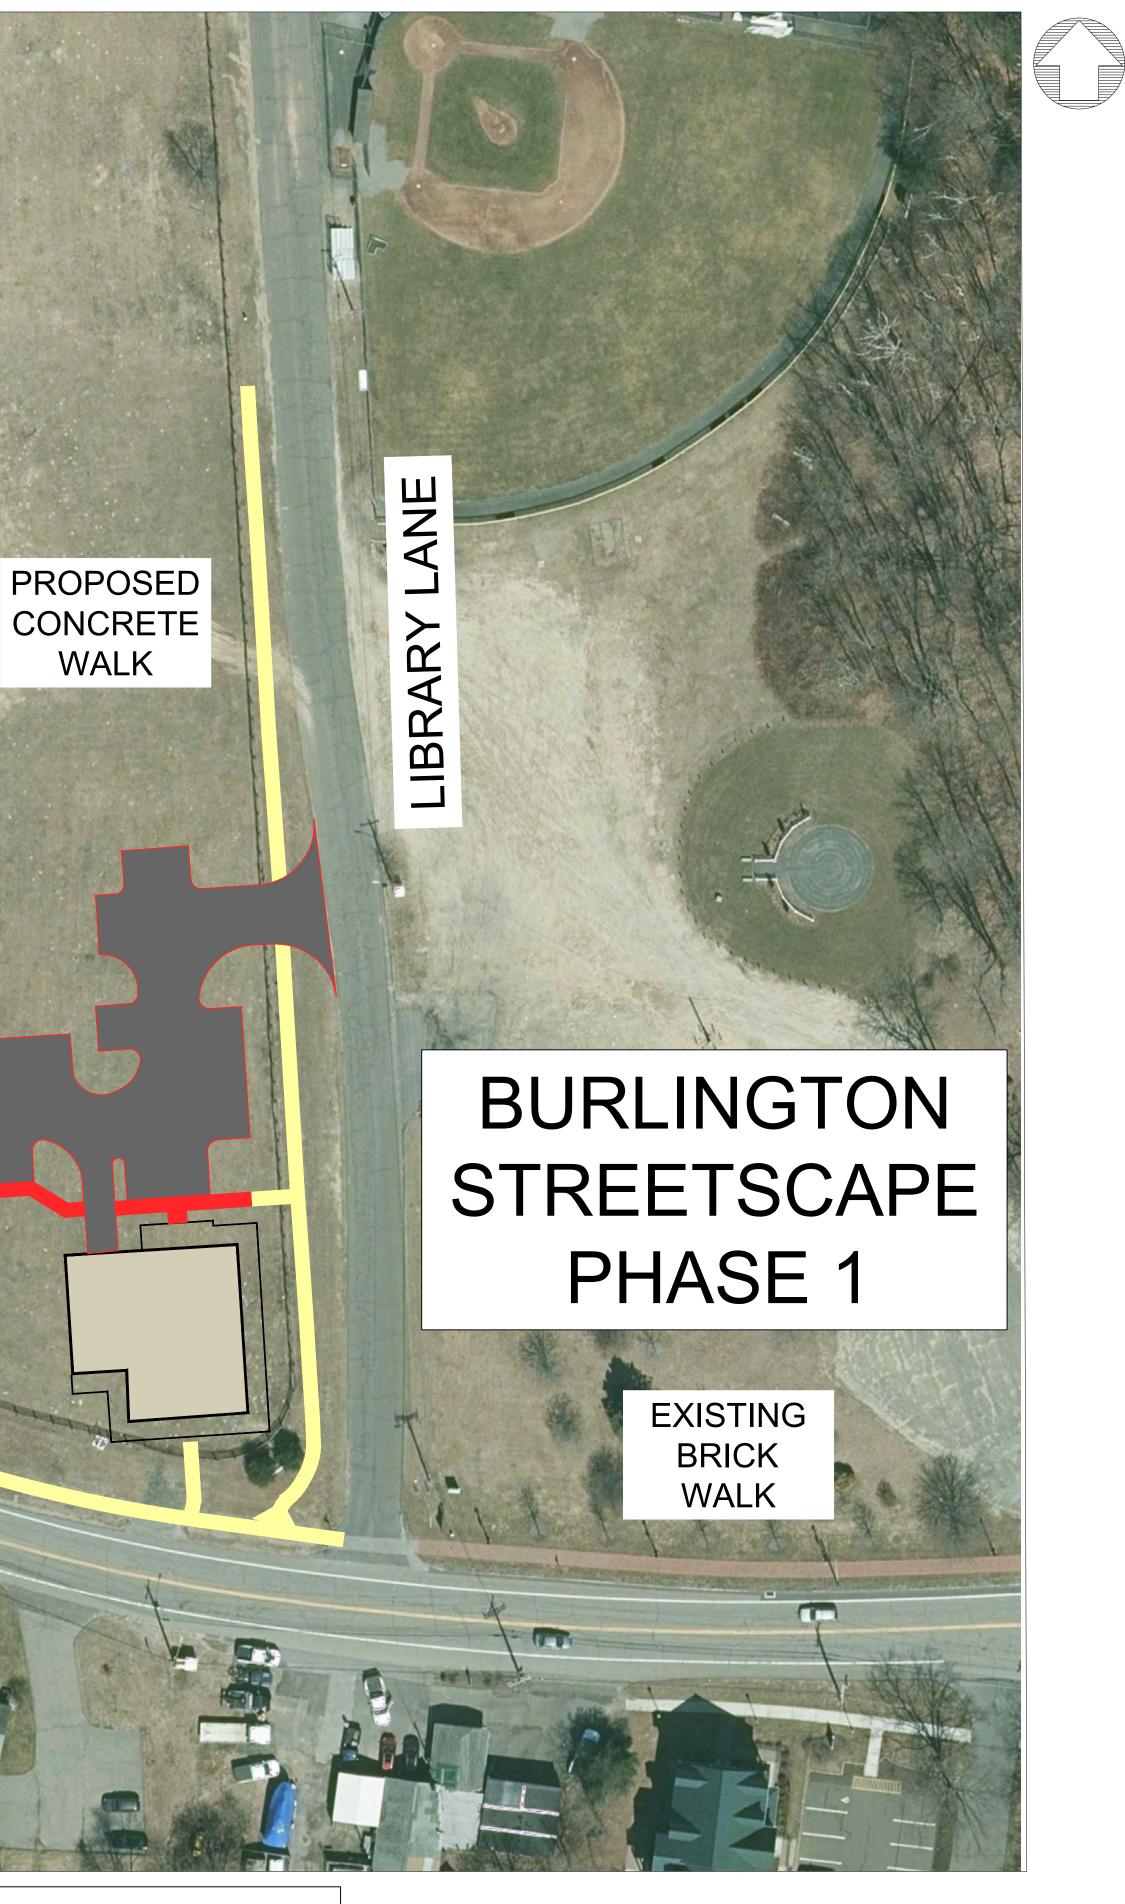



180 RESEARCH PKWY | MERIDEN, CT 06450 | 203-238-1969 457 BANTAM RD | LITCHFIELD, CT 06769 | 860-597-9106