

**BURLINGTON  
STREETSCAPE  
PHASE 1**

**BURLINGTON  
STREETSCAPE  
PHASE 3**

7 SIDEWALK EASEMENTS REQUIRED


PROPOSED  
CONCRETE  
WALK

PROPOSED  
CONCRETE  
DRIVEWAY  
APRON


EXISTING  
BRICK  
WALK

**SPIELMAN HIGHWAY  
ROUTE 4**

**COVEY ROAD**

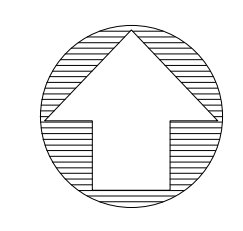

**BURLINGTON STREETSCAPE - PHASE 3**  
 ±930 LINEAR FEET 6 FT WIDE CONCRETE SIDEWALK  
 FUNDING: SMALL TOWN ECONOMIC ASSISTANCE PROGRAM  
 GRANT: \$430,000  
 ESTIMATED CONSTRUCTION COST: \$ 250,000

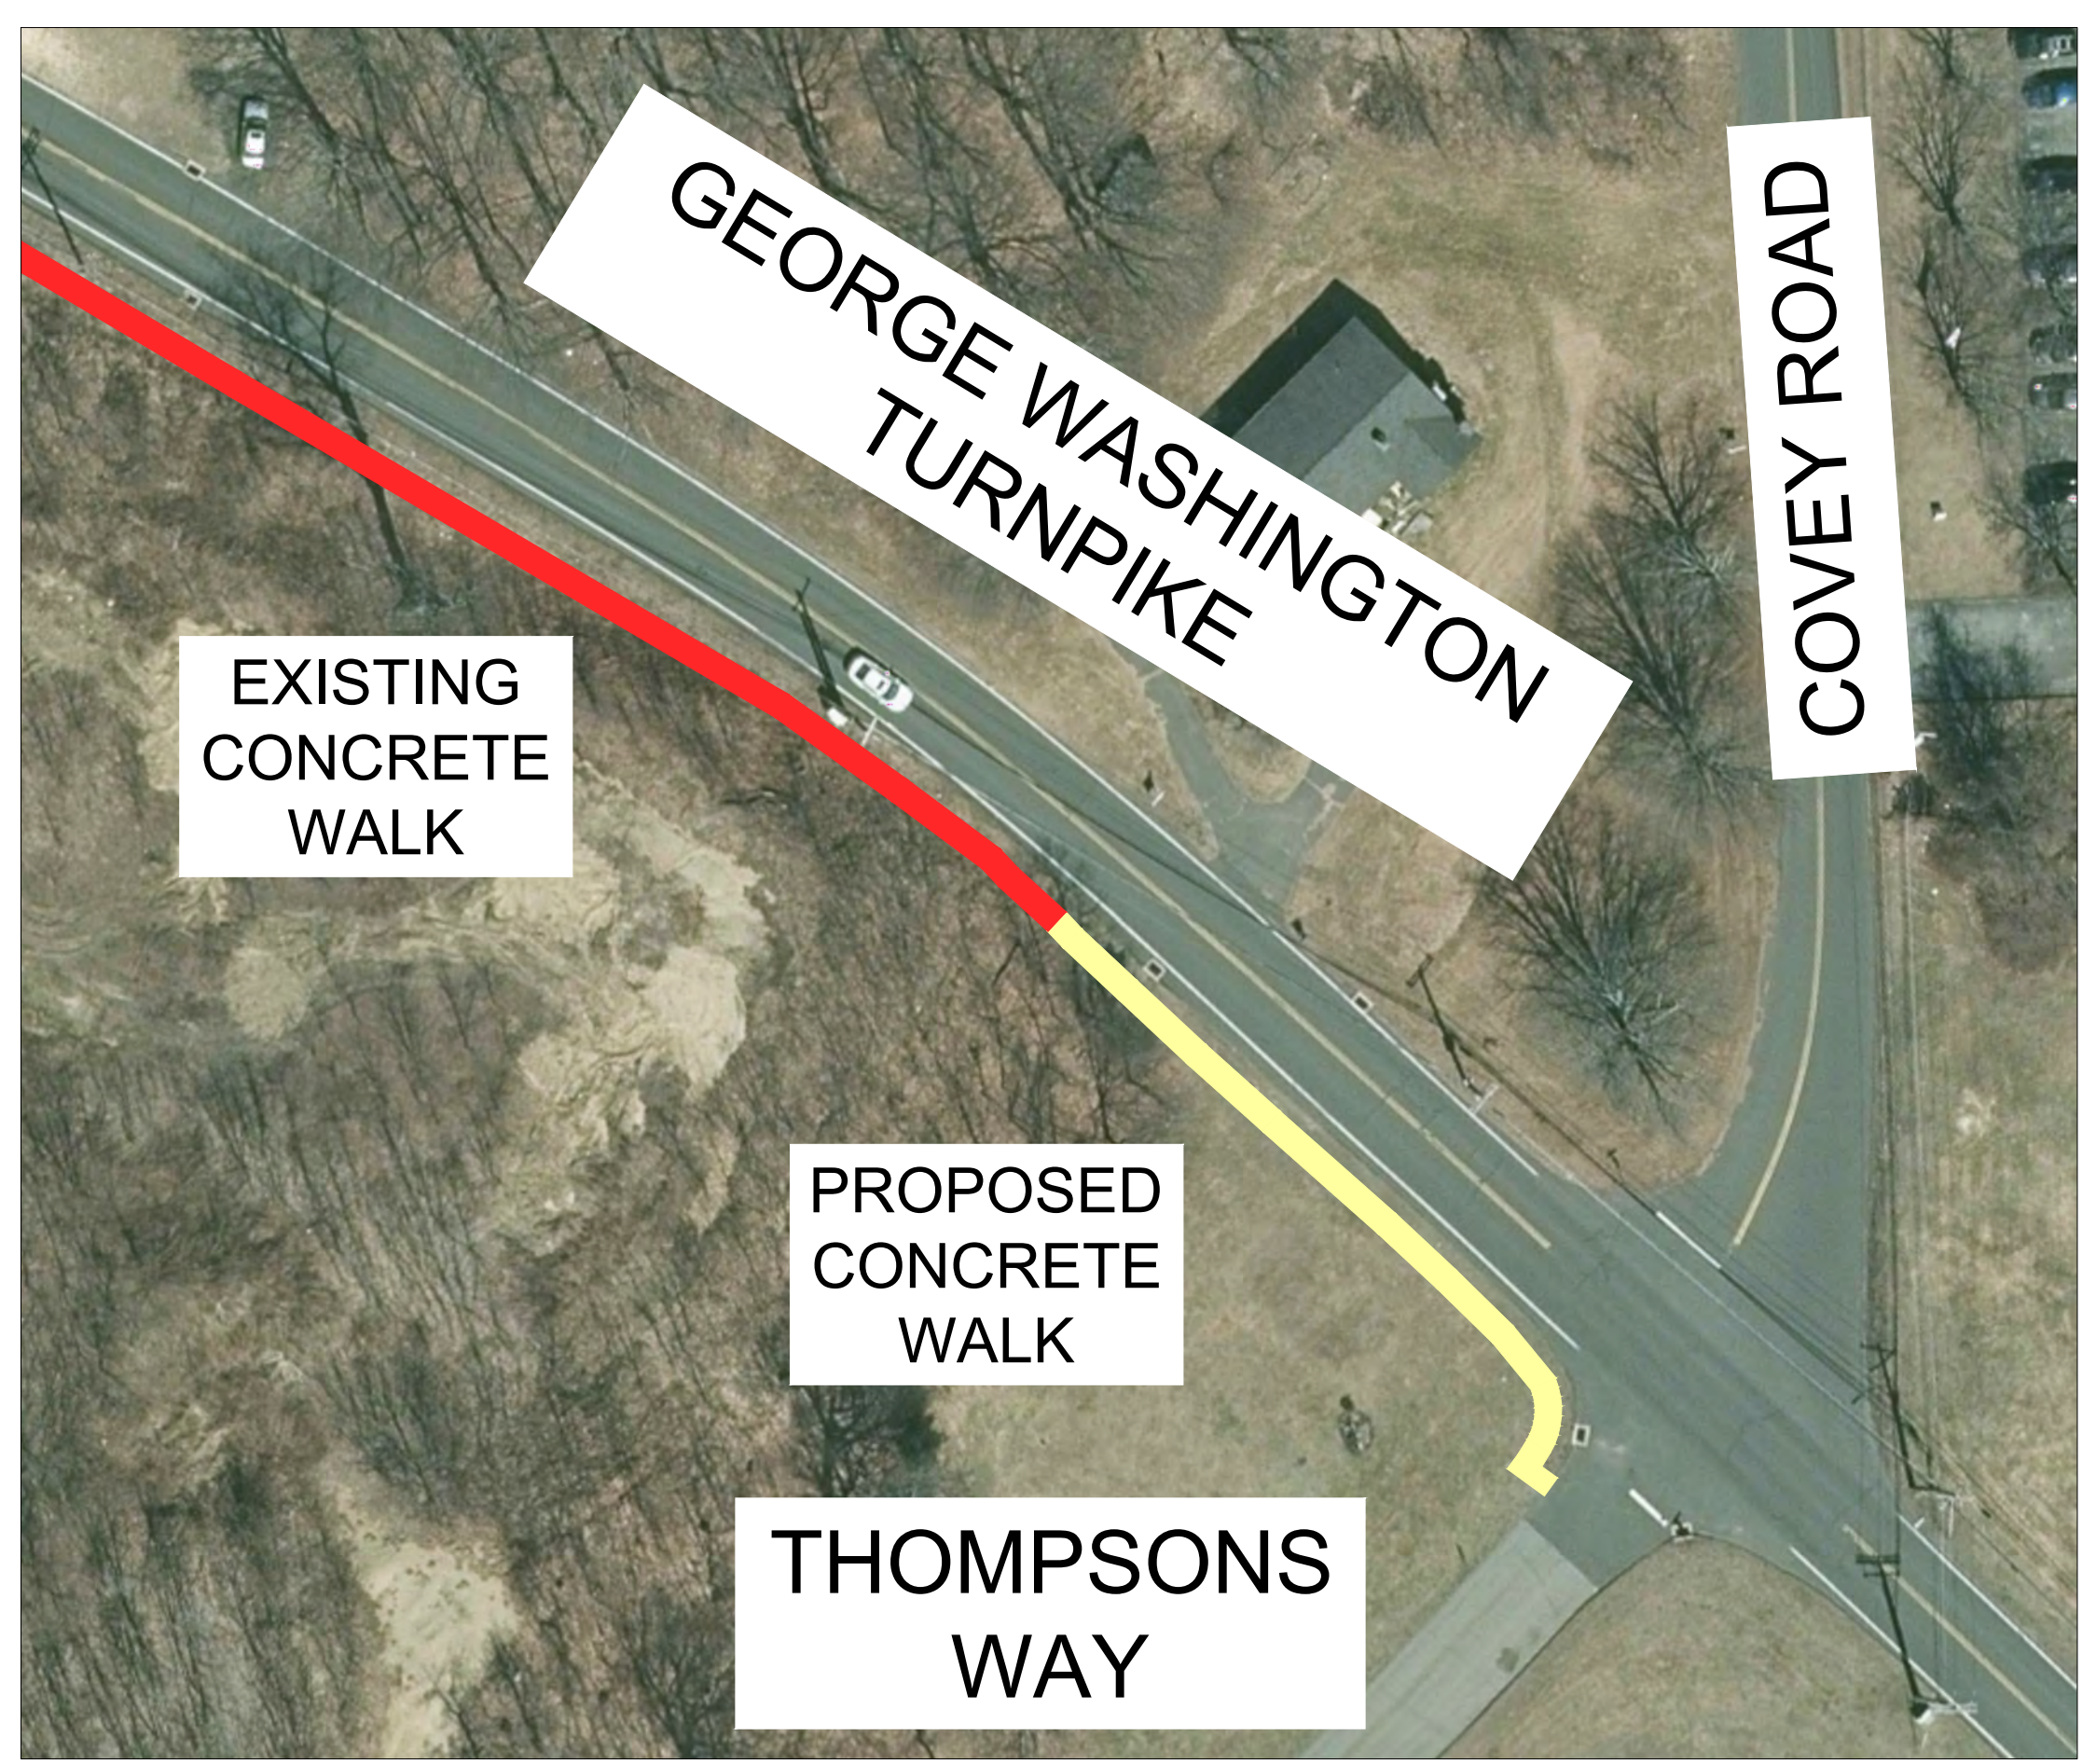


EXISTING  
CONCRETE  
WALK

PROPOSED  
CONCRETE  
WALK

**GEORGE WASHINGTON  
TURNPIKE**

**COVEY ROAD**

**THOMPSONS  
WAY**

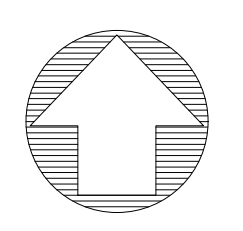

**BURLINGTON STREETSCAPE  
PHASE 3**

**CARDINAL**  
ENGINEERING ASSOCIATES

180 RESEARCH PKWY | MERIDEN, CT 06450 | 203-238-1969  
 457 BANTAM RD | LITCHFIELD, CT 06769 | 860-597-9106